


Ac

1:500  
1:1000  
1:2000  
1:5000  
1:10000

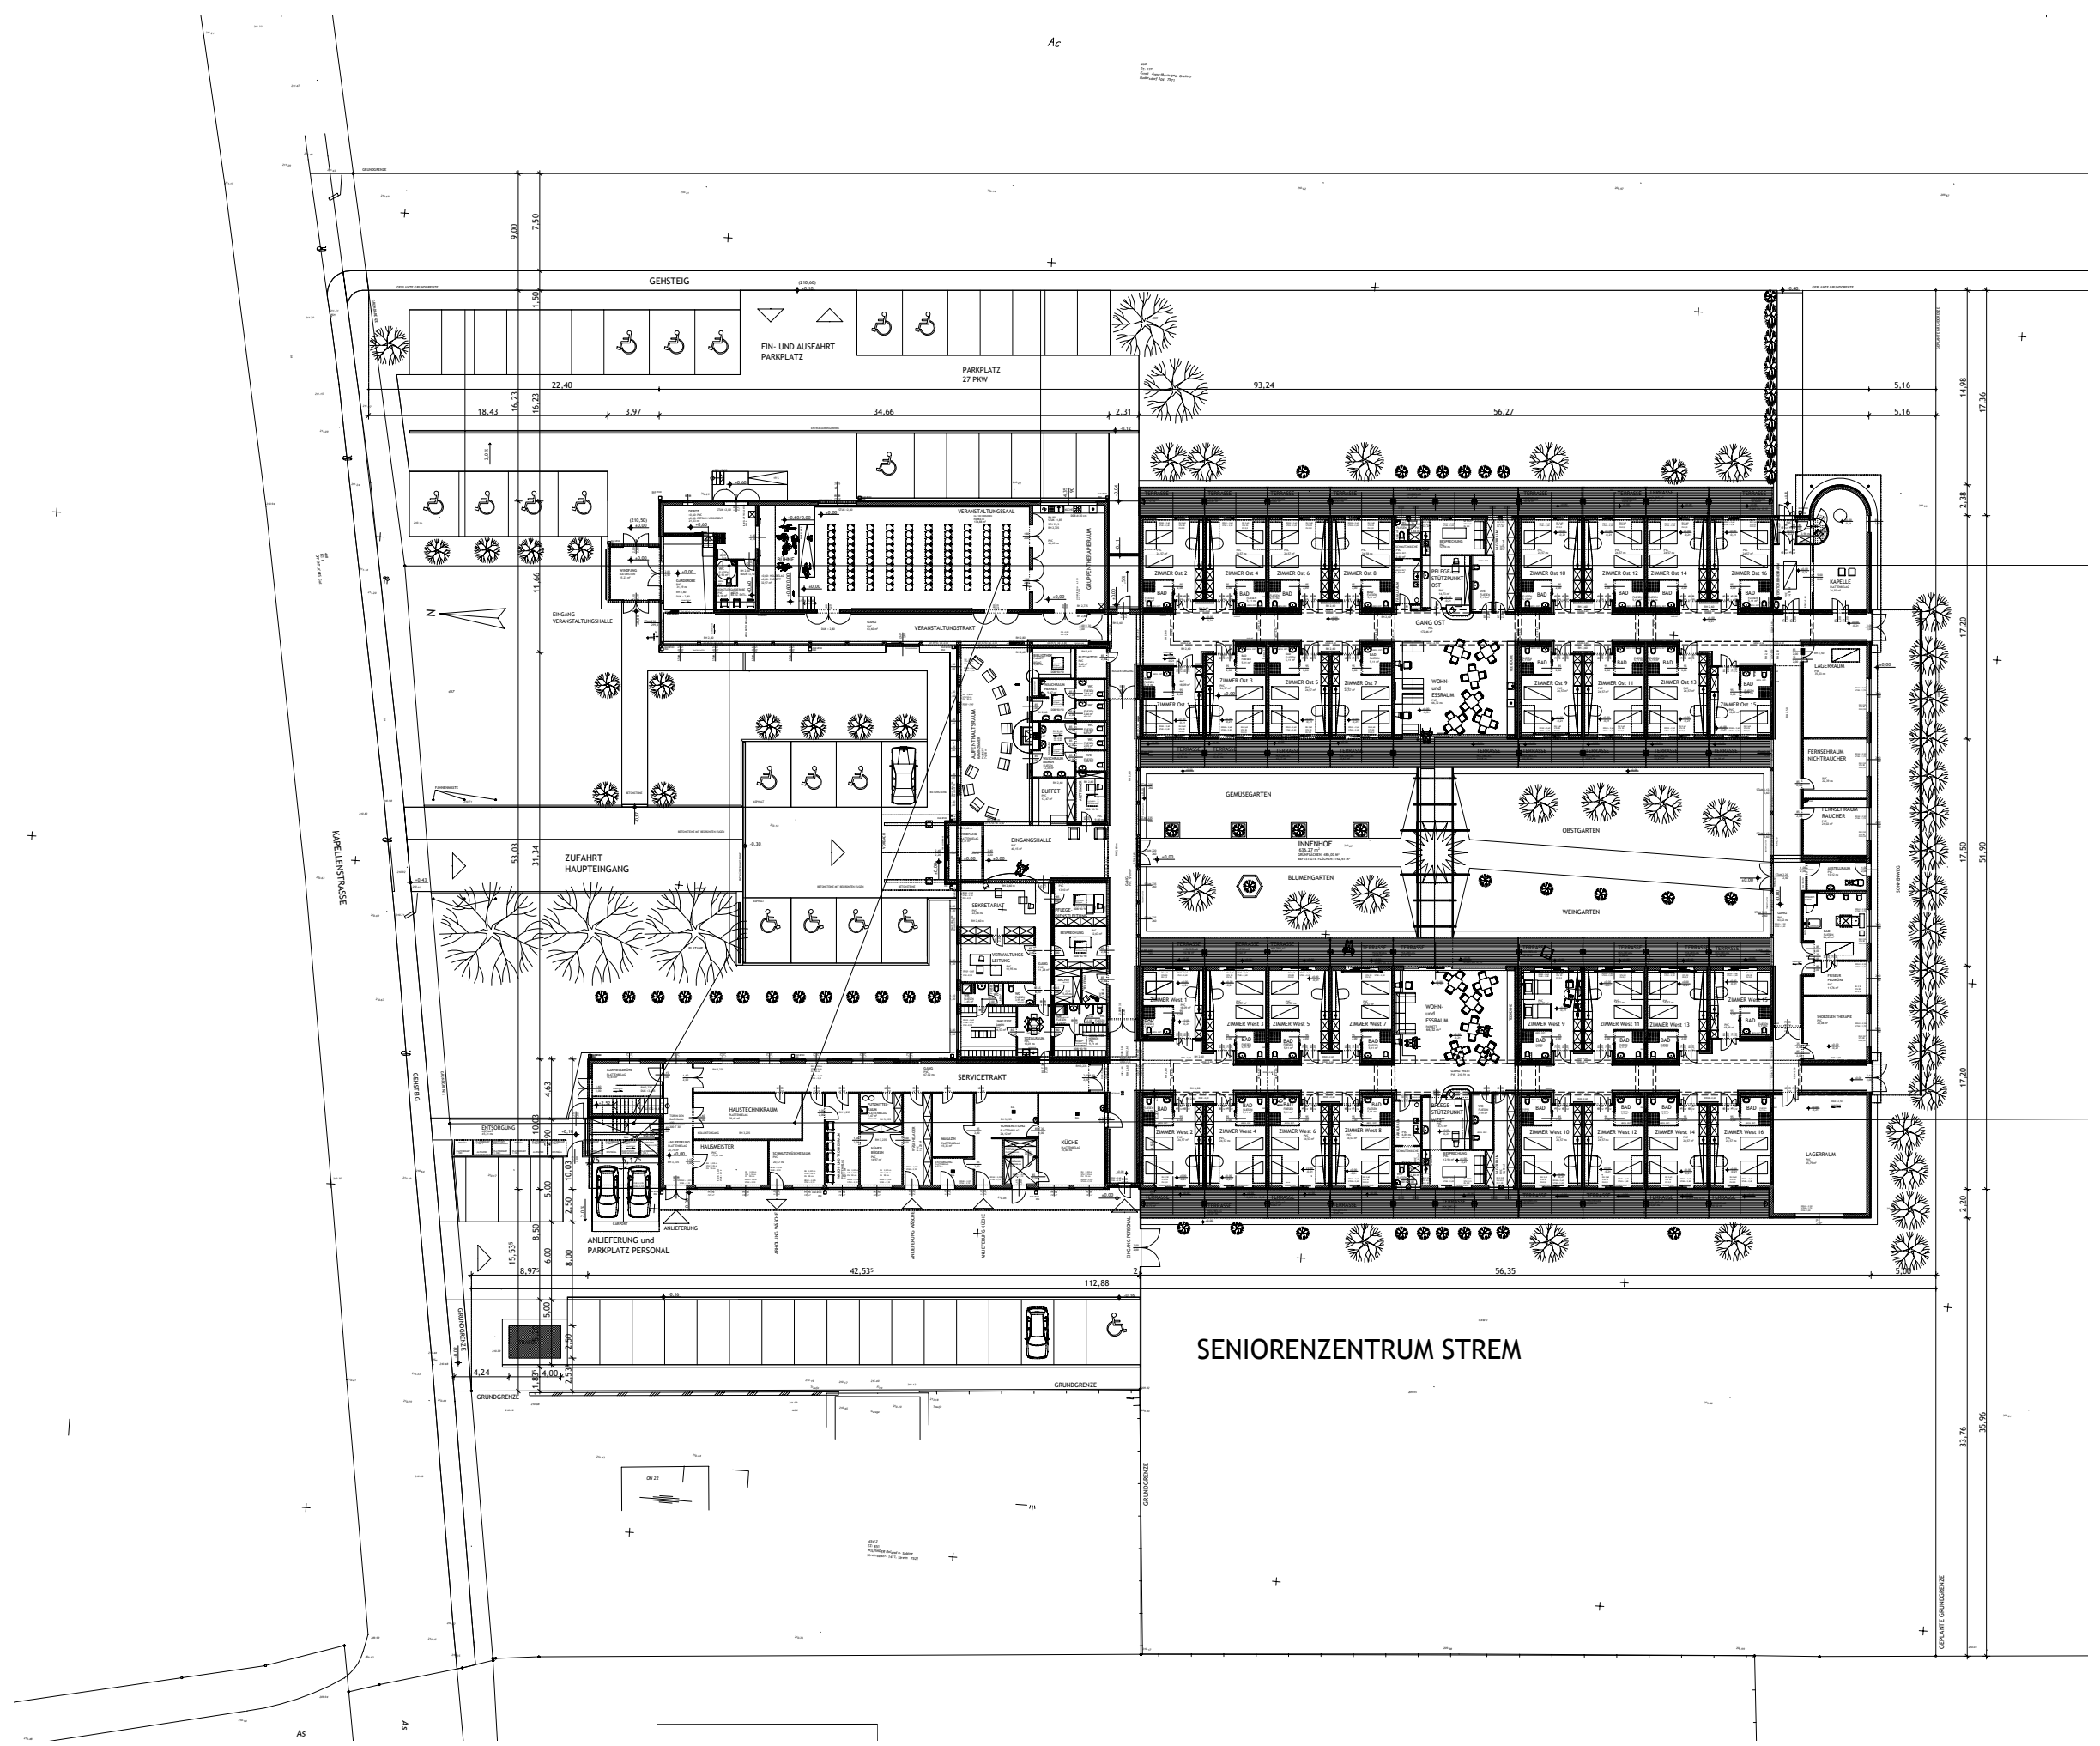

# SENIORENZENTRUM STREM

GRUNDGRENZE